

DIST

COUNTY

ROUTE

POST MILES TOTAL PROJECT

SHEET No.

TOTAL SHEETS

X

X

X

X

X

X

REGISTERED CIVIL ENGINEER

X

DATE

PLANS APPROVAL DATE

REGISTERED PROFESSIONAL ENGINEER


No.

Exp.

CIVIL

STATE OF CALIFORNIA

The State of California or its officers or agents shall not be responsible for the accuracy or completeness of electronic copies of this plan sheet.

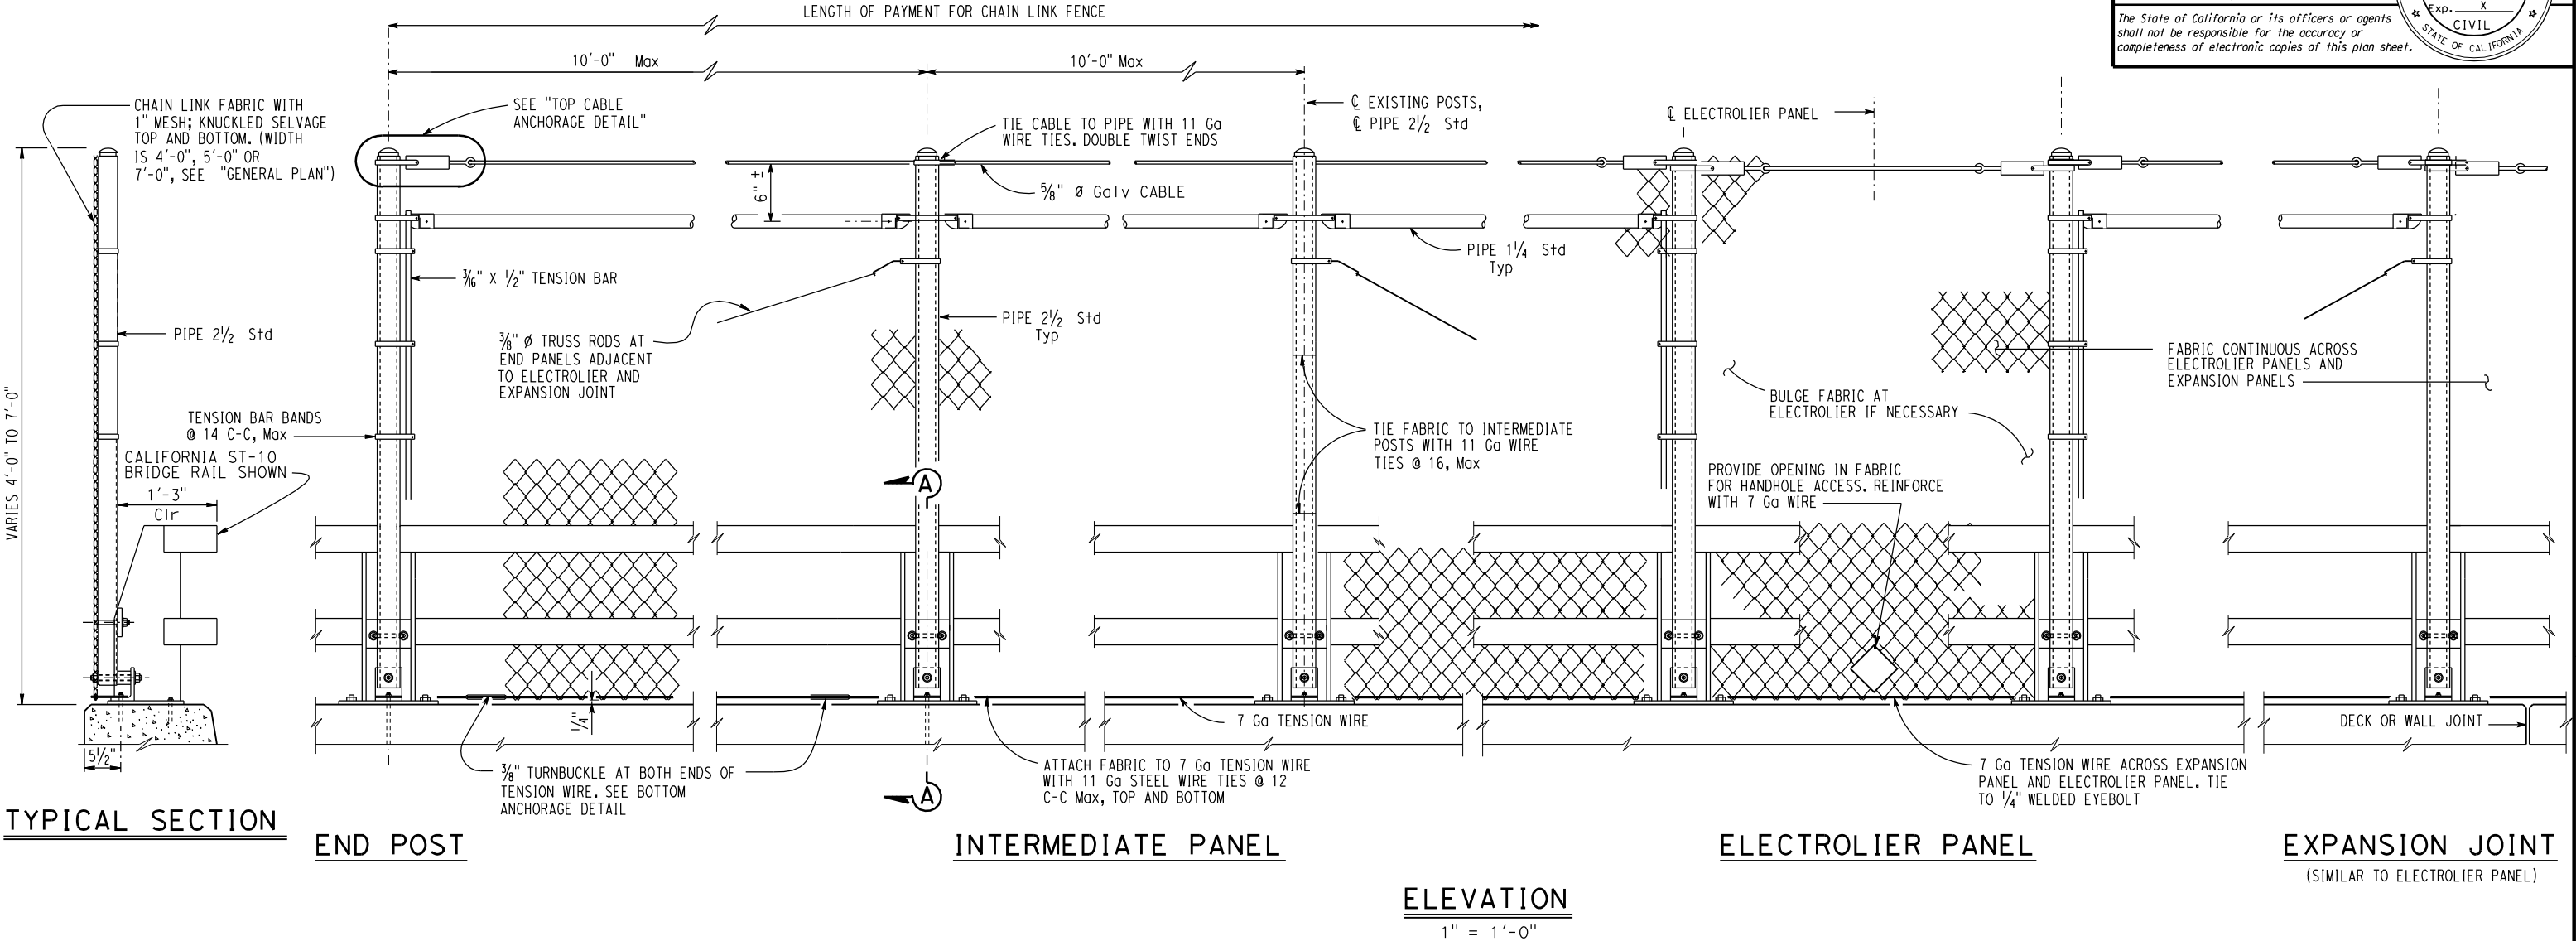

- NOTES:
1. Posts shall be vertical

2. Railing shall conform to horizontal and vertical alignment

3. When rail is on slope, place fabric parallel to post

4. Alternative details may be submitted by the Contractor for Engineer approval



5. Provide thimbles at all cable loops

6. Peen all 3/8 inch diameter bolts

7. See "GENERAL PLAN" for end post location

8. At intermediate posts only. Contractor has the option of either 1/8 inch x 2 inch strap or 1/4 inch anchor plate with eyebolt

9. For "SECTION A-A", see "CHAIN LINK RAILING TYPE 2 DETAILS NO. 2" sheet

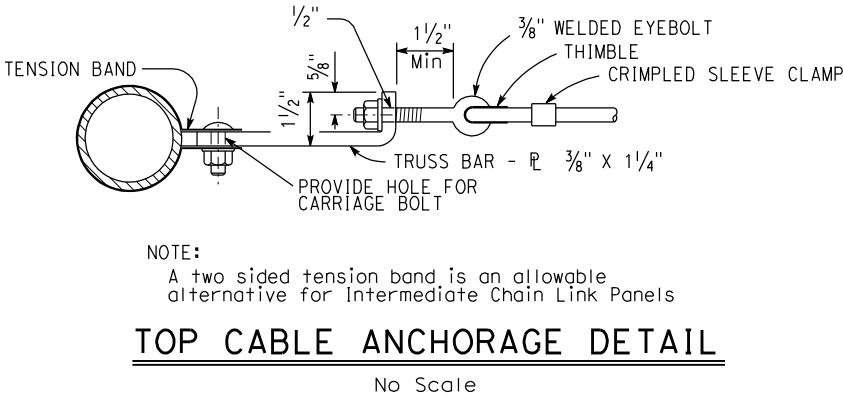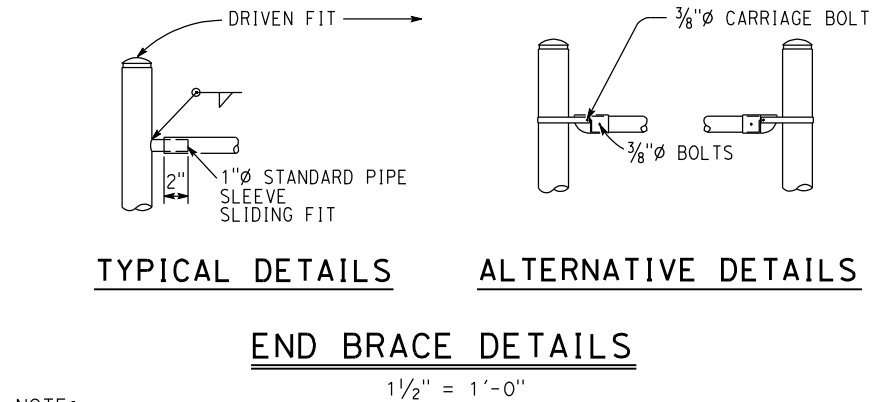

STANDARD DRAWING	
FILE NO. xs16-150-1	APPROVAL DATE <u>July 2011</u>

DS OSD 2147A (ENGLISH STANDARD DRAWING "XS" BORDER REV. (02-02-11))

STATE OF
CALIFORNIA
DEPARTMENT OF TRANSPORTATION

DIVISION OF
ENGINEERING SERVICES

BRIDGE NO.
X
POST MILE
X

X

CHAIN LINK RAILING TYPE 2 - ST-10

DETAILS NO. 1

UNIT: X
PROJECT NUMBER & PHASE: X
CONTRACT NO.: X

DISREGARD PRINTS BEARING
EARLIER REVISION DATES

REVISION DATES		SHEET	OF
		X	X

TIME PLOTTED => \$TIME
DATE PLOTTED => \$DATE
USERNAME => \$USER